


Excavate hole
approximately
500mm Wide,
Recommended minimum depth
below ground 450mm

Concrete

Finished
Ground Level

125mm Dry
Mix Concrete

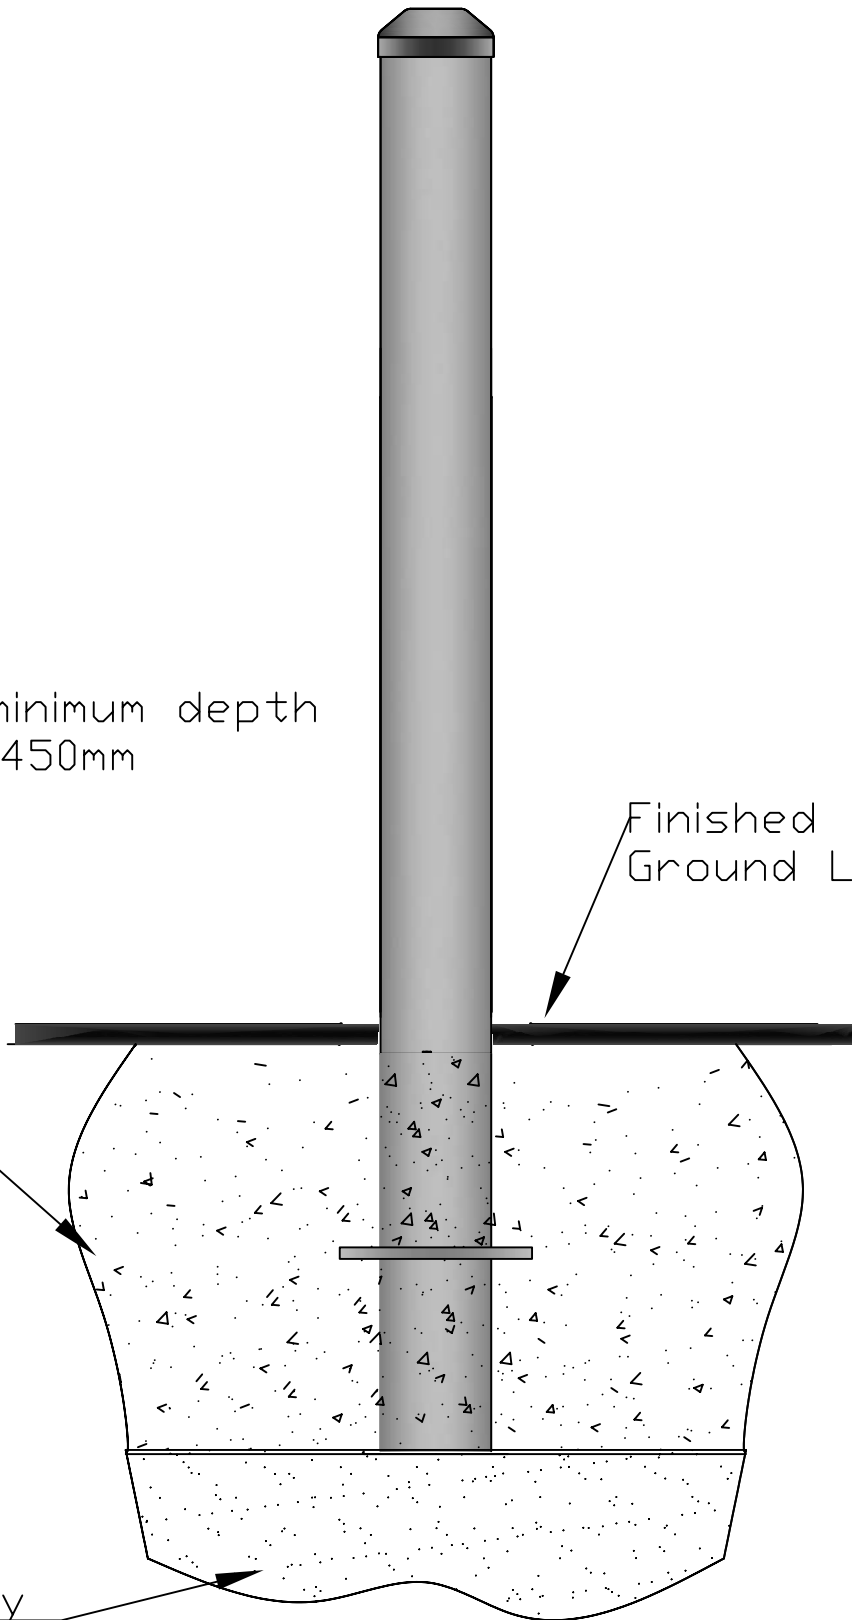

PROTECTOR 140IG
www.Bollards.co.nz
sales@bollards.co.nz