


Excavate hole  
approximately  
500mm Wide,  
Recommended minimum depth  
below ground 450mm

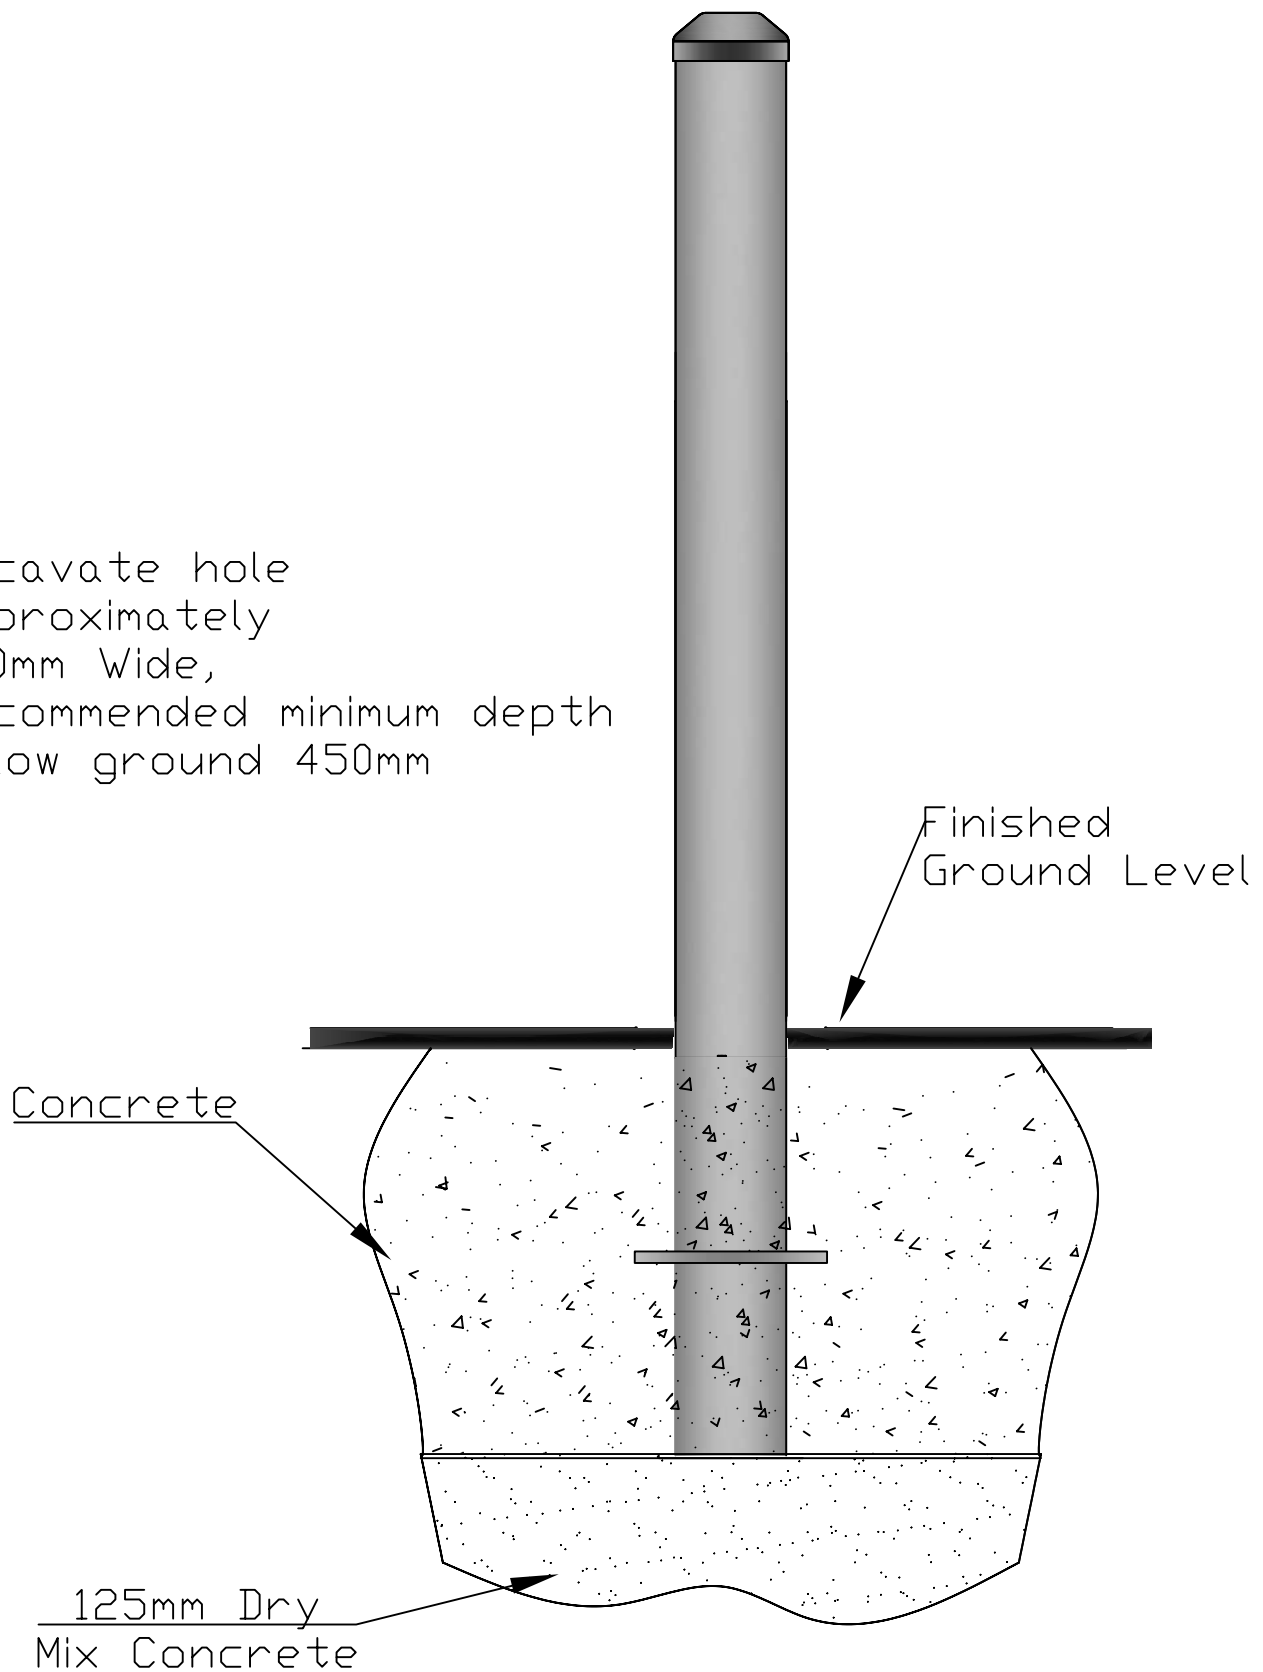

**PROTECTOR 115IG**  
[www.Bollards.co.nz](http://www.Bollards.co.nz)  
[sales@bollards.co.nz](mailto:sales@bollards.co.nz)